


# PARKWOOD SQUARE APARTMENTS, BUILDING B

## A CONDOMINIUM


ST. PETERSBURG, FLORIDA

### FLOOR PLANS

SCALE: 1"=20'

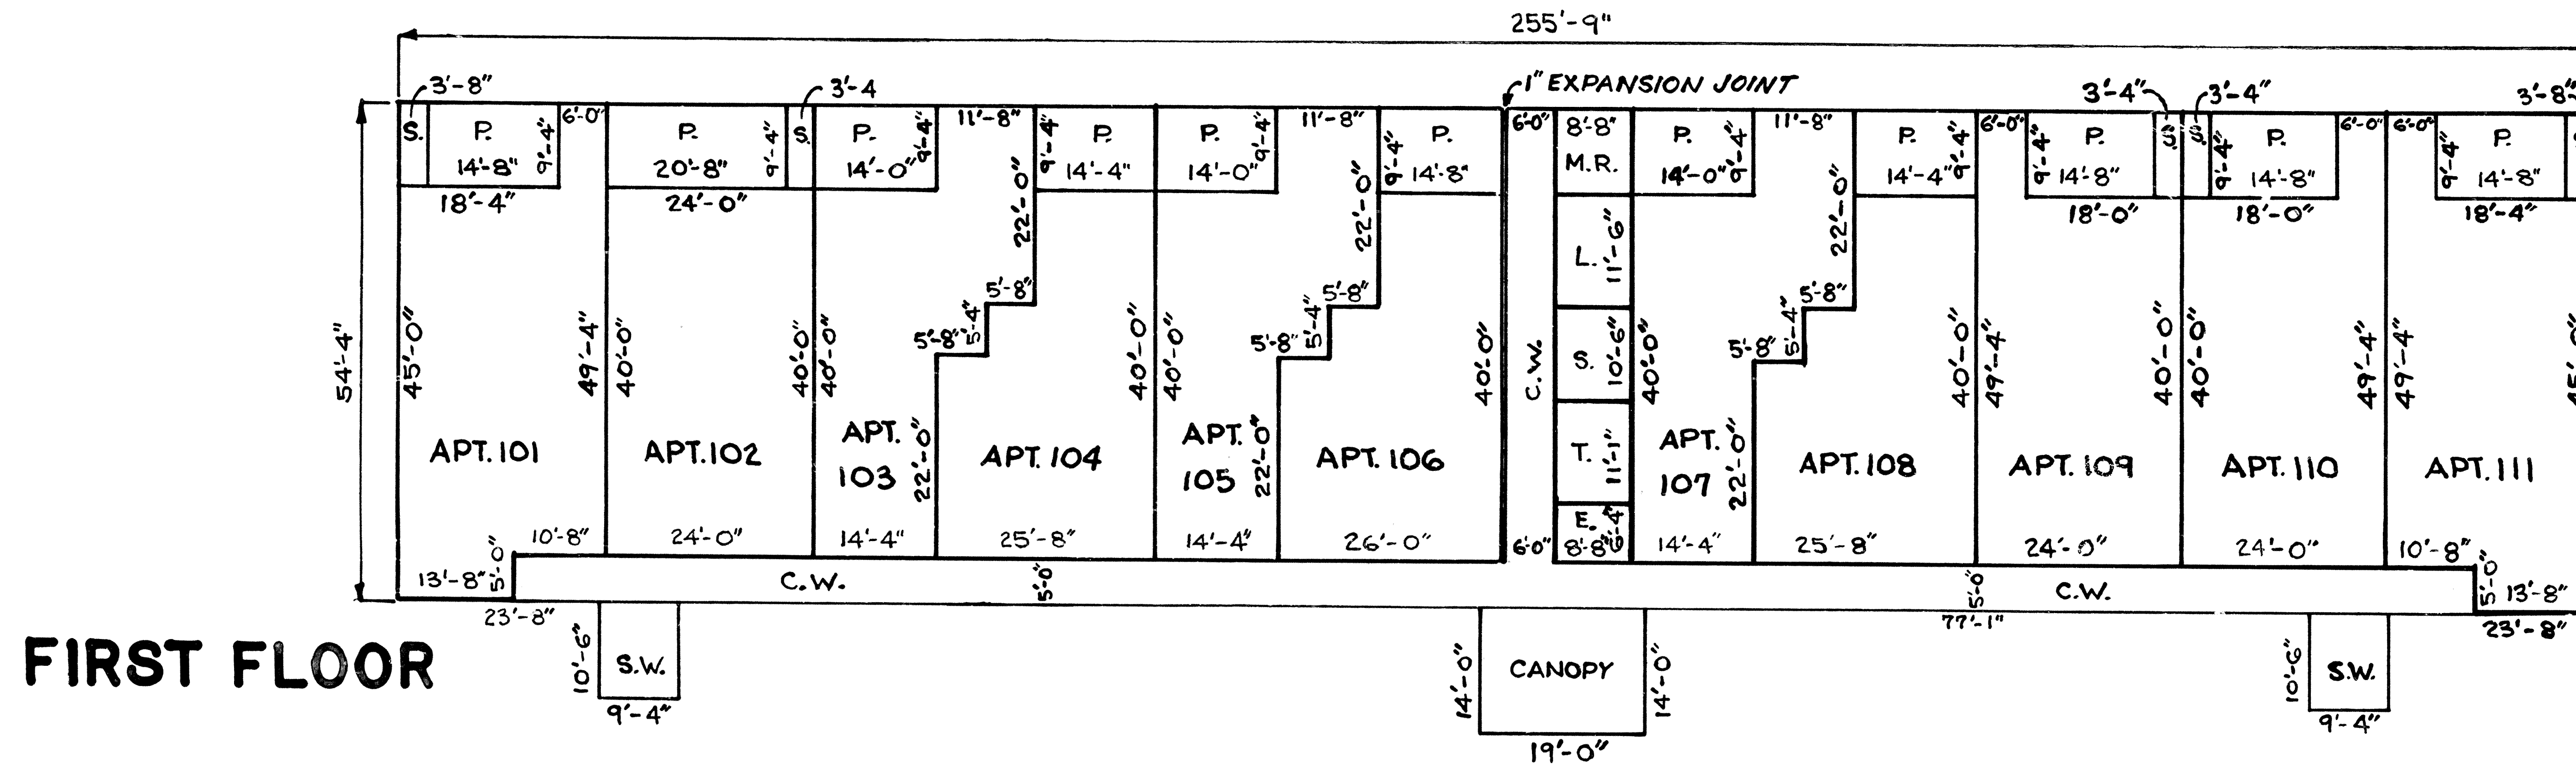

### SECOND FLOOR

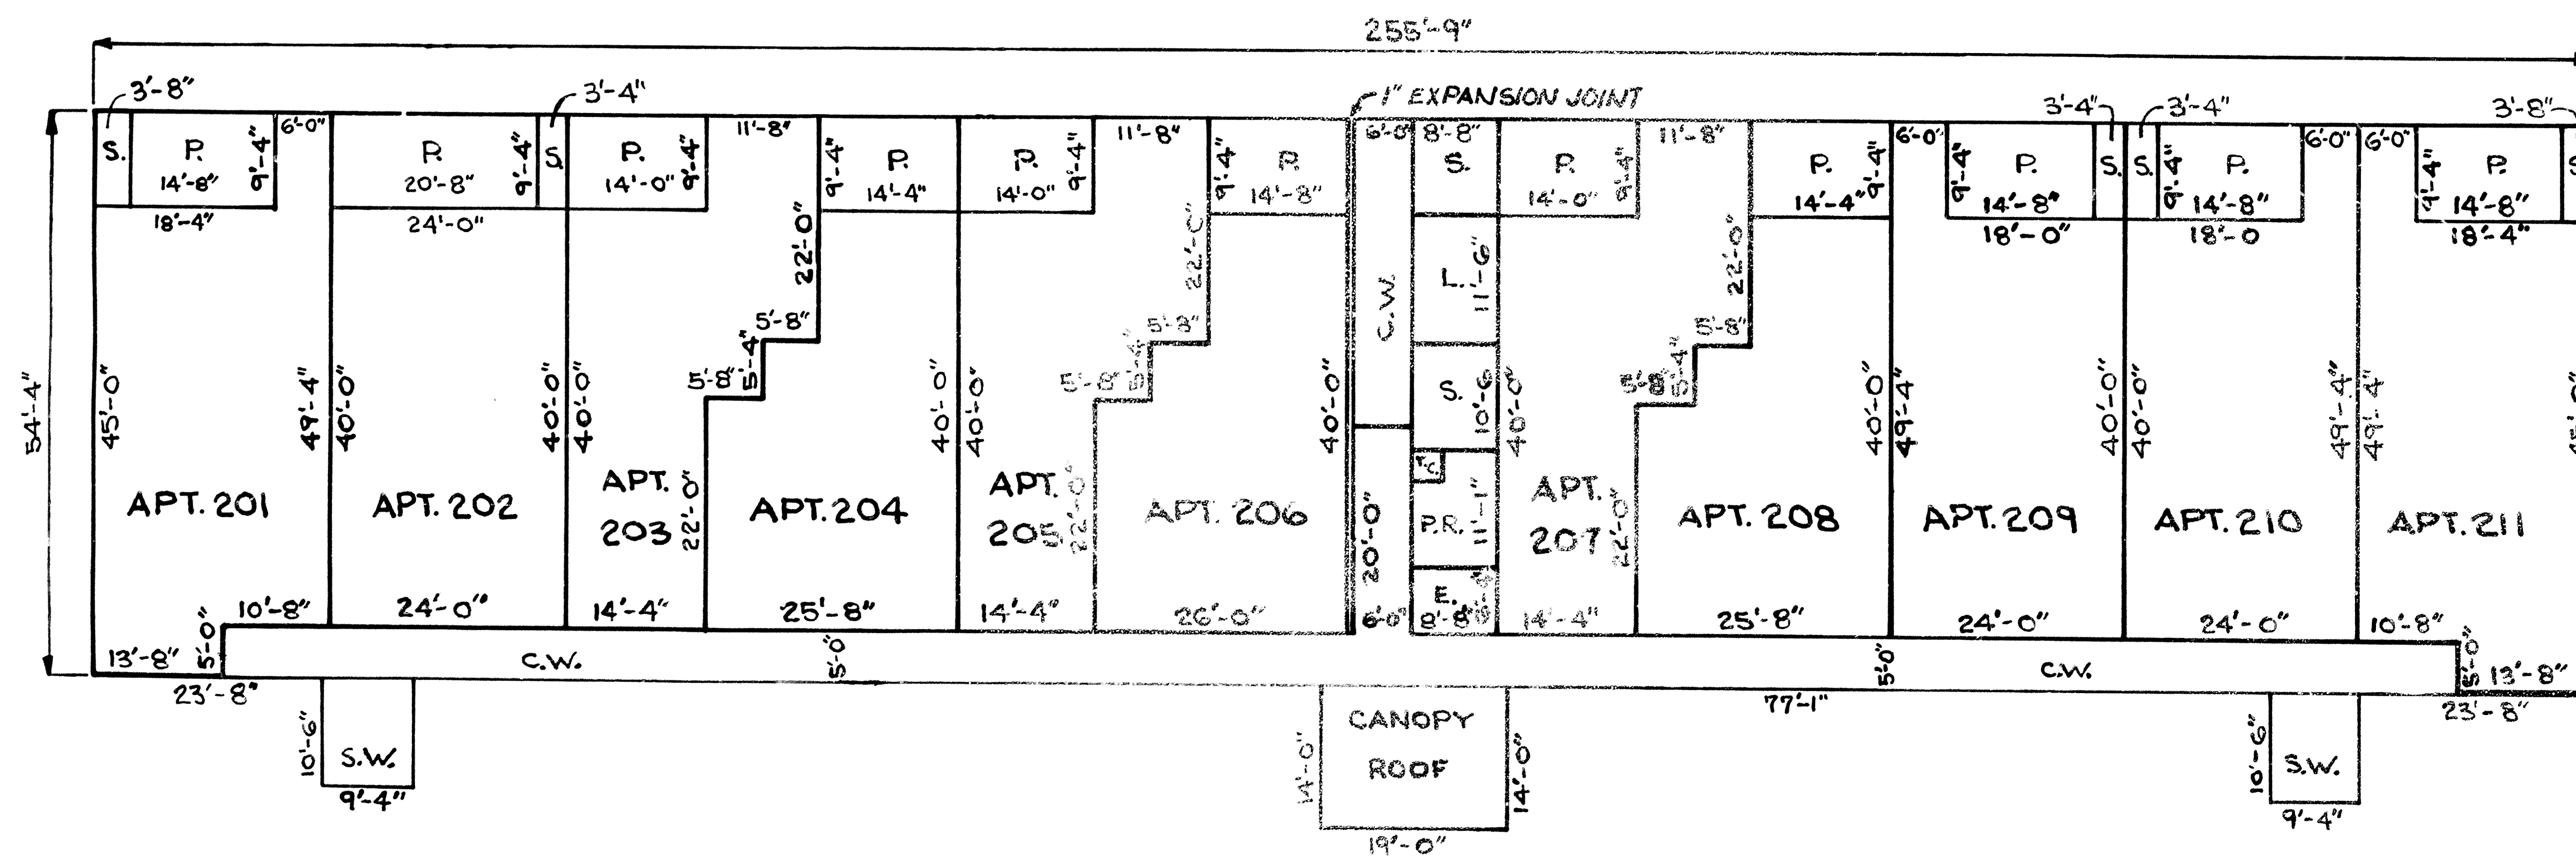


GEORGE F. YOUNG, INC.

# PARKWOOD SQUARE APARTMENTS, BUILDING B

## A CONDOMINIUM

ST. PETERSBURG, FLORIDA


### FLOOR PLAN AND ELEVATION

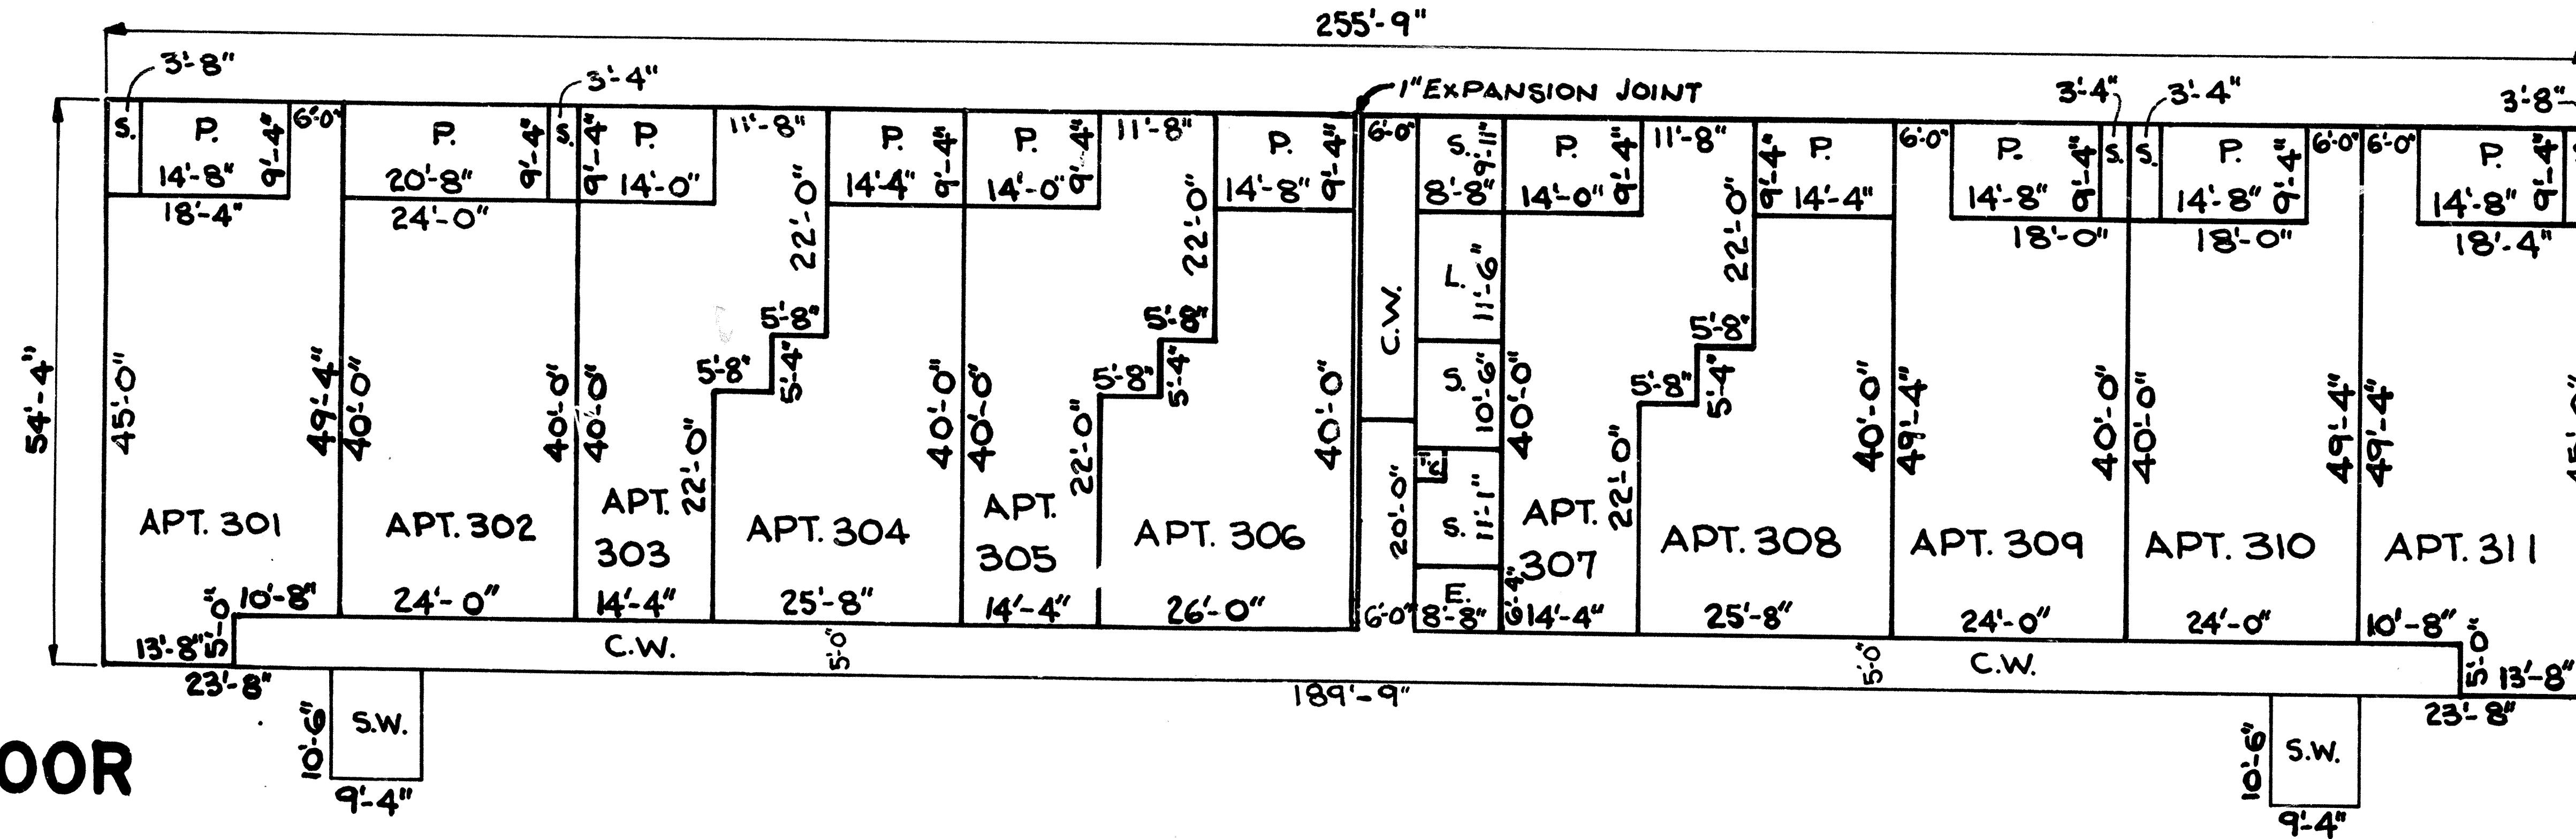

**THIRD FLOOR**  
SCALE: 1"=20'

**LEGEND:**

- C.W.—COVERED WALKWAY
- E.—ELEVATOR
- L.—LAUNDRY
- P.—PORCH
- S.—STORAGE
- S.W.—STAIR WELL
- T.C.—TRASH CHUTE

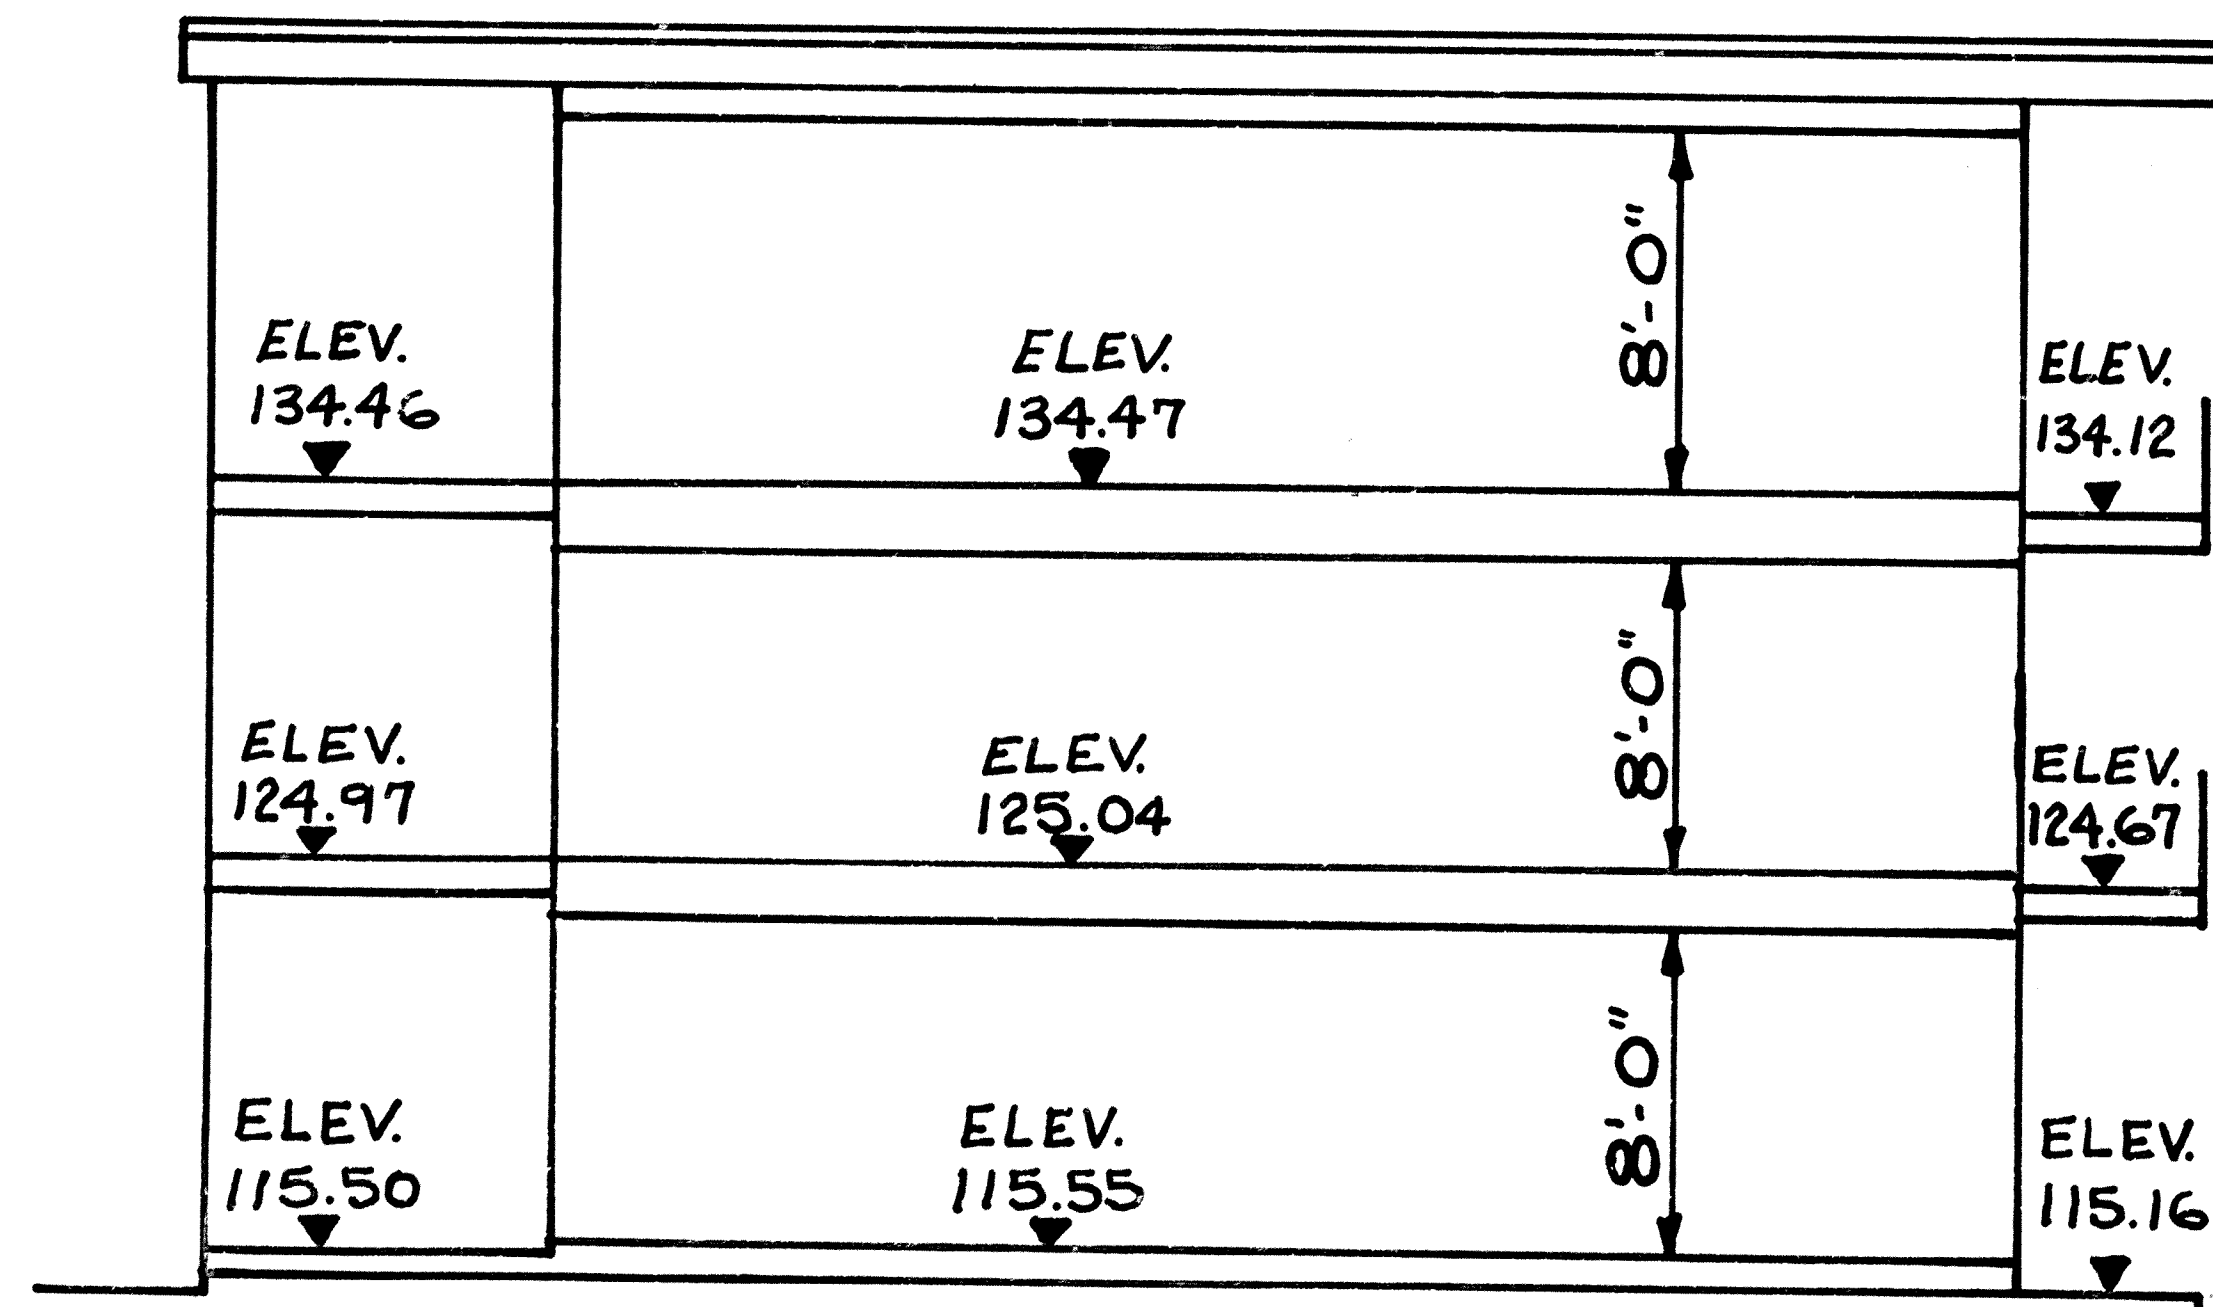

**ELEVATION**

SCALE: 1"=10'

NOTE: ALL ELEVATIONS REFER TO CITY DATUM; 97.00 FEET = MEAN SEA LEVEL.

GEORGE F. YOUNG, INC.